



HUTEC.ENG@GMAIL.COM T 267 800 3540 304 MASTER ST, 1ST FLOOR PHILADELPHIA, PA 19122		
REVISIONS		
0.     07/15/2022     ISSUE FOR PRICING       NO.     DATE     REVISIONS/SUBMISSIONS		
NOT FOR CONSTRUCTION CONTRACTOR IS RESPONSIBLE FOR CHECKING & VERIFYING ALL CONDITIONS PRIOR TO & DURING CONSTRUCTION. ANY INCONSISTENCIES SHALL BE BROUGHT TO THE IMMEDIATE ATTENTION OF THE ENGINEER FOR RESOLUTION OR VERIFICATION. CONTRACTOR IS RESPONSIBLE FOR NOTIFYING THE ENGINEER OF ANY INCONSISTENCIES BETWEEN THESE PLANS AND ANY GOVERNING BUILDING CODES OR ORDINANCES. CONTRACTOR SHALL CHECK WITH THE ENGINEER (10) DAY PRIOR TO START OF CONSTRUCTION FOR ADDENDUMS OR BULLETINS.		
SEAL: PROJECT:		
SCHOOL 171 Penn Blvd East Lansdowne, PA		
DRAWING TITLE: SANITARY PIPING PLAN		
P100		

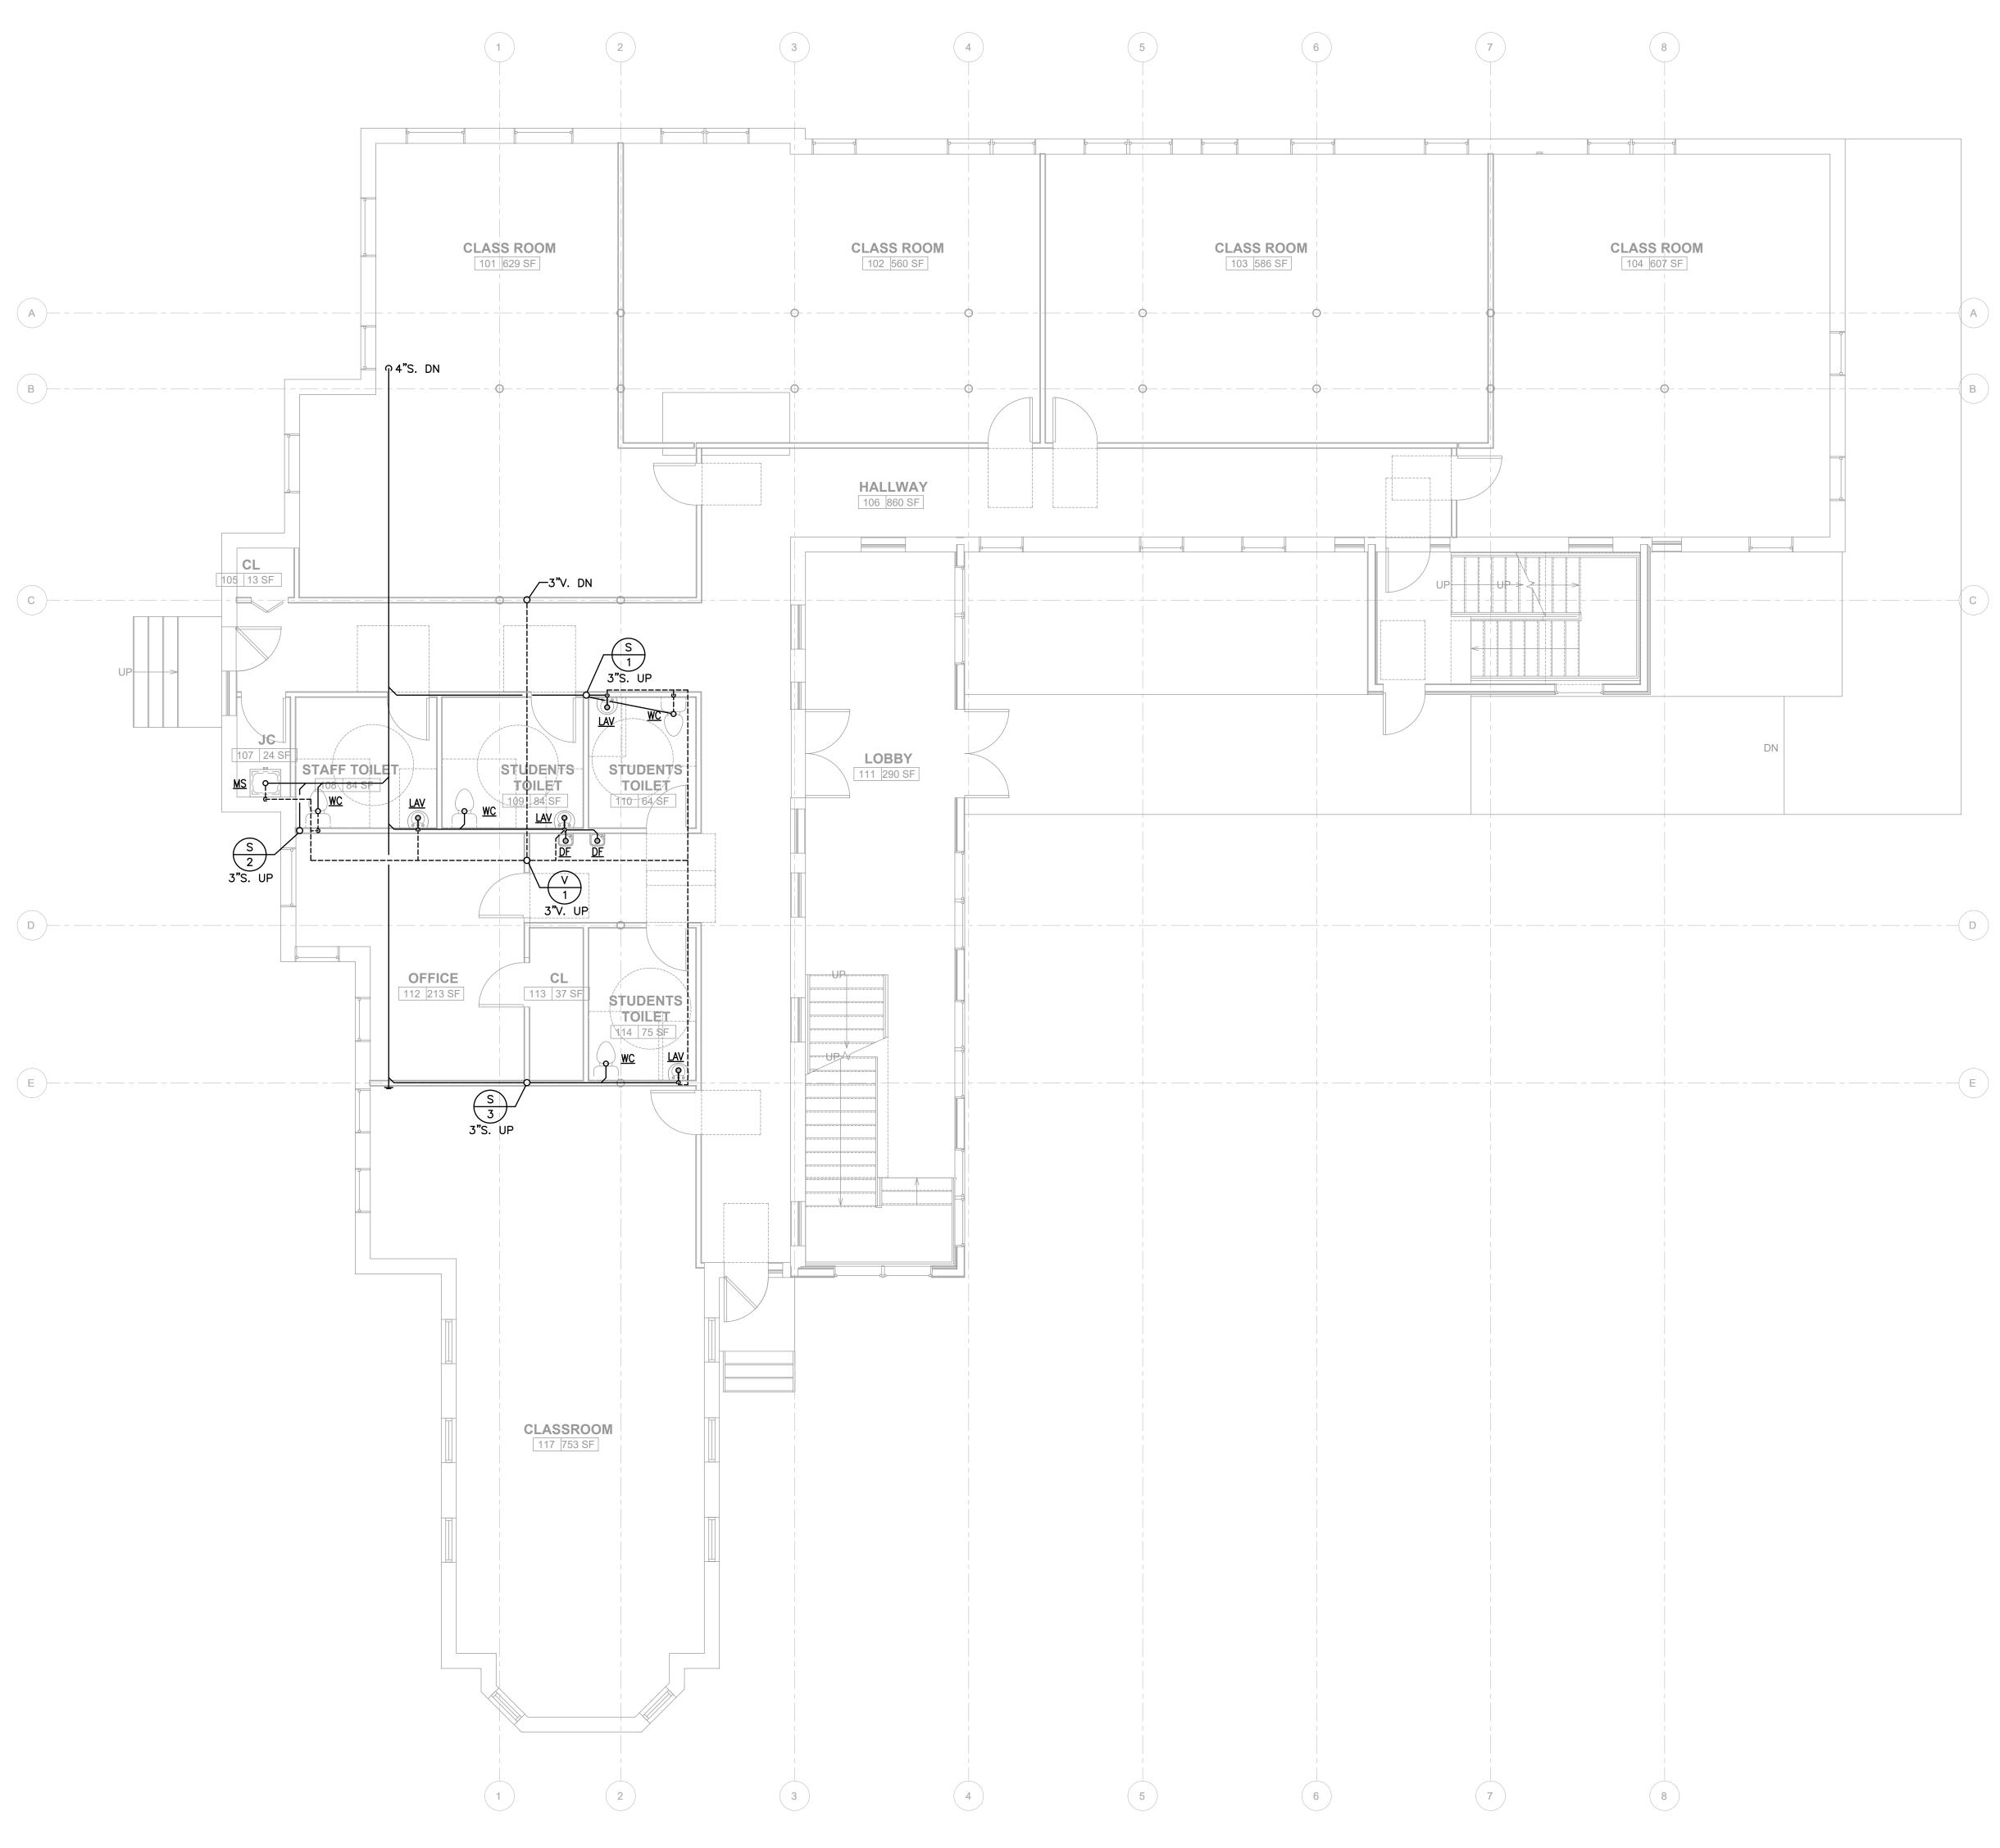






CONSULTANT: UTEC.ENG@ T 267 800 354 304 MASTER PHILADELPHI	0 ST, 1ST FLOOR	
R	EVISIONS	
0. 07/15/2022	ISSUE FOR PRICING	
NO. DATE	REVISIONS/SUBMISSIONS R CONSTRUCTION	
VERIFYING ALL CO CONSTRUCTION. A BROUGHT TO THE ENGINEER FOR RE CONTRACTOR IS R ENGINEER OF ANY PLANS AND ANY G ORDINANCES. CON	ESPONSIBLE FOR CHECKING & INDITIONS PRIOR TO & DURING NY INCONSISTENCIES SHALL BE IMMEDIATE ATTENTION OF THE SOLUTION OR VERIFICATION. IESPONSIBLE FOR NOTIFYING THE INCONSISTENCIES BETWEEN THESE OVERNING BUILDING CODES OR ITRACTOR SHALL CHECK WITH THE Y PRIOR TO START OF CONSTRUCTION OR BULLETINS.	
SEAL:		
PROJECT:		
SCHOOL 171 Penn Blvd East Lansdowne, PA		
DRAWING TITLE:		
SANITARY PIPING PLAN		
P	2101	

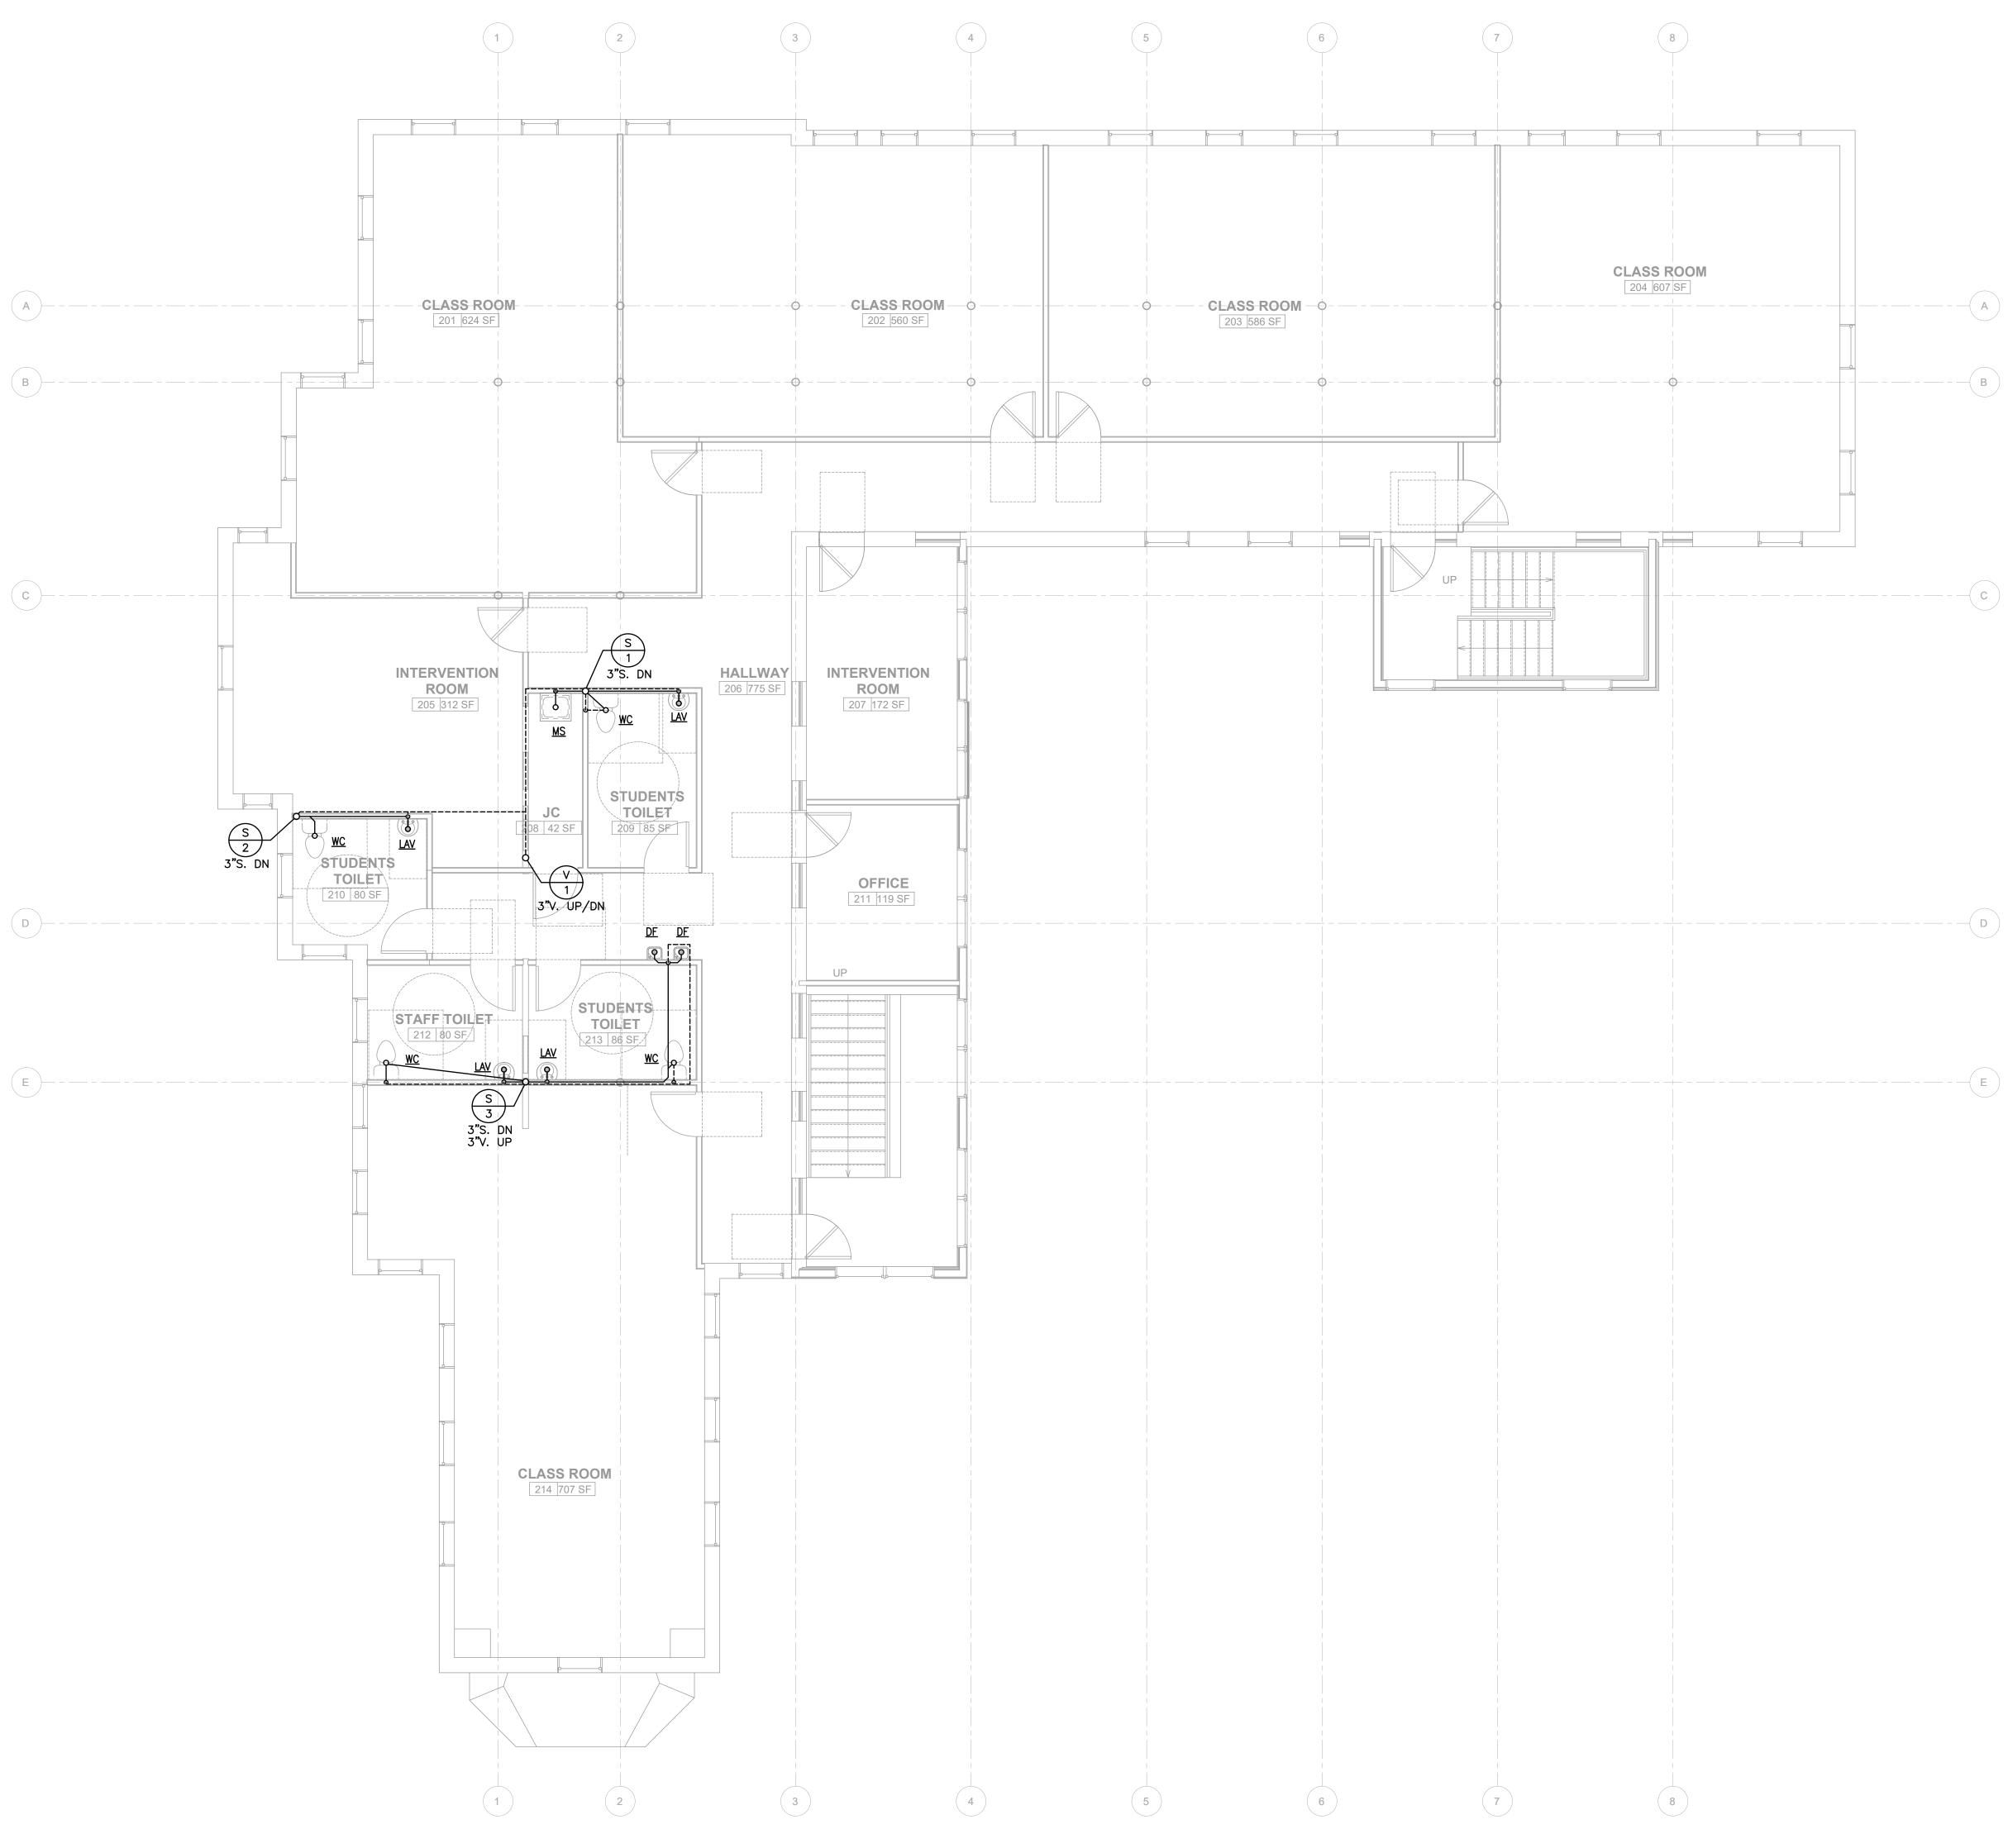







T 267 800 3 304 MASTE	HUTEC ENGINEERING 3@GMAIL.COM 540 R ST, 1ST FLOOR PHIA, PA 19122	
	REVISIONS	
0. 07/15/2022 NO. DATE	ISSUE FOR PRICING REVISIONS/SUBMISSIONS	
CONTRACTOR IS VERIFYING ALL CONSTRUCTION BROUGHT TO TH ENGINEER FOR CONTRACTOR IS ENGINEER OF A PLANS AND ANY ORDINANCES. C ENGINEER (10) I	S RESPONSIBLE FOR CHECKING & CONDITIONS PRIOR TO & DURING A ANY INCONSISTENCIES SHALL BE HE IMMEDIATE ATTENTION OF THE RESOLUTION OR VERIFICATION. S RESPONSIBLE FOR NOTIFYING THE NY INCONSISTENCIES BETWEEN THESE 'GOVERNING BUILDING CODES OR CONTRACTOR SHALL CHECK WITH THE DAY PRIOR TO START OF CONSTRUCTION AS OR BULLETINS.	
SEAL: PROJECT:		
SCHOOL 171 Penn Blvd East Lansdowne, PA		
DRAWING TITLE:		
	ANITARY PING PLAN	
F	2102	

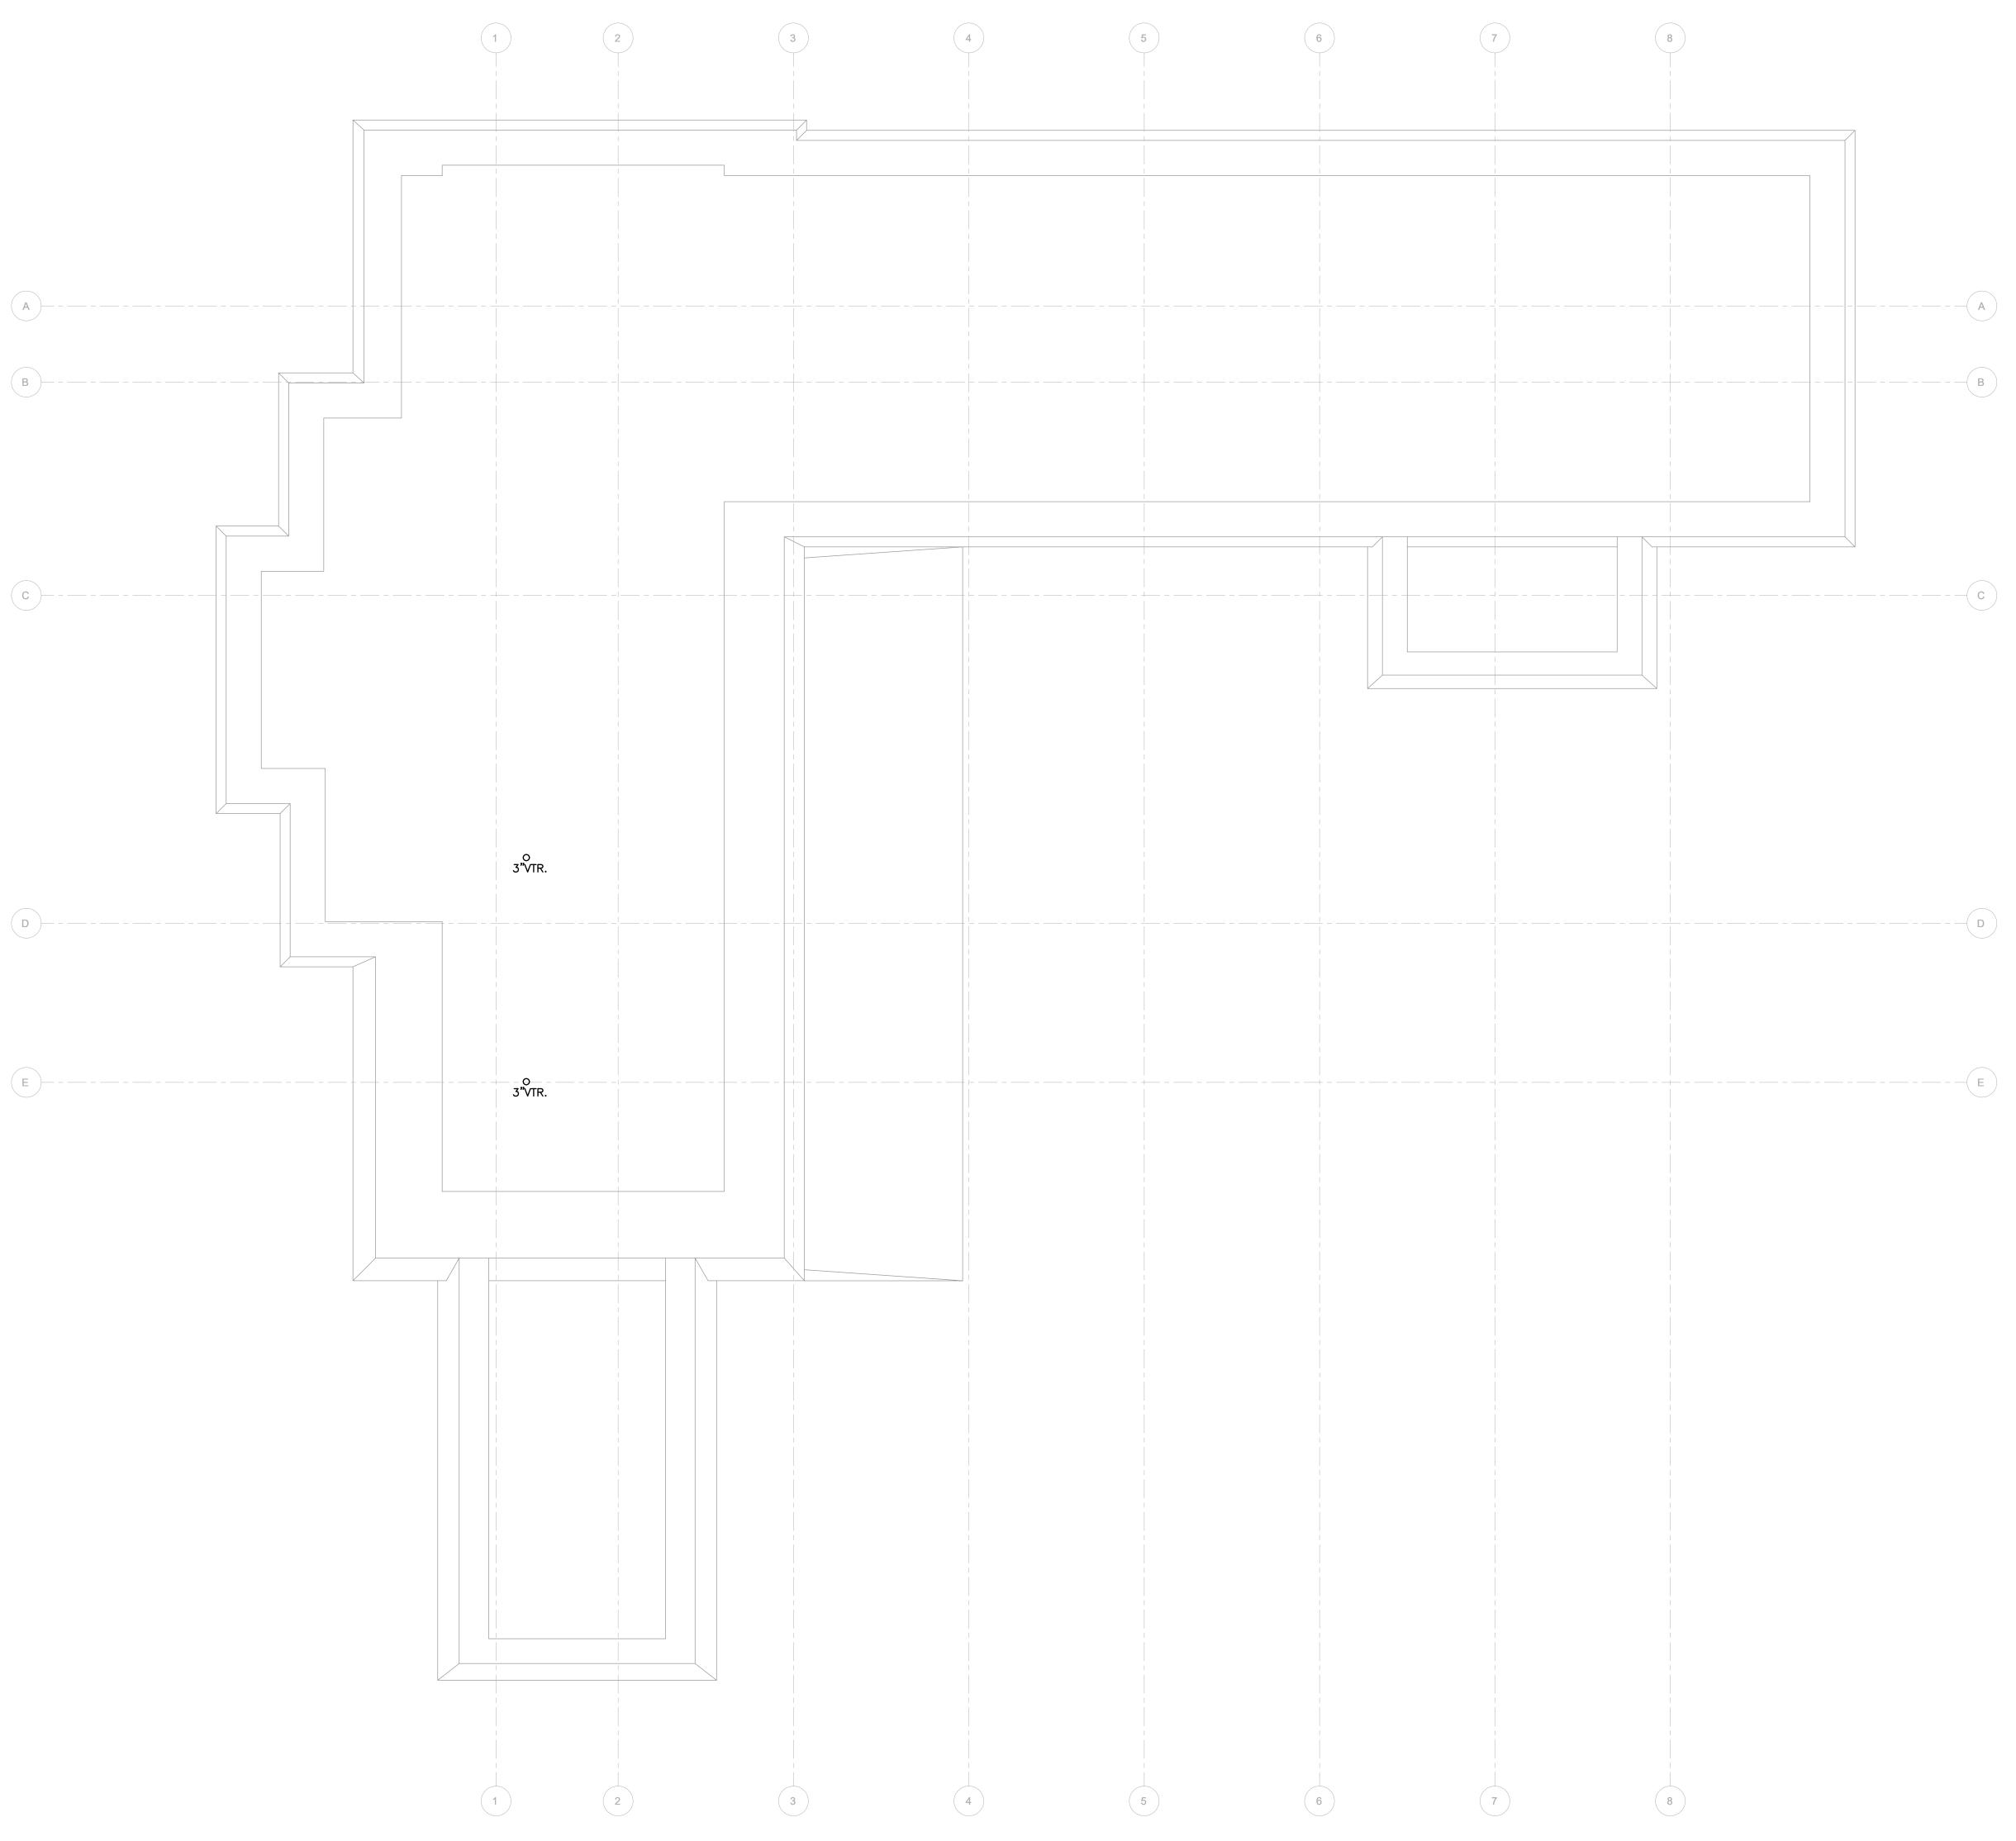

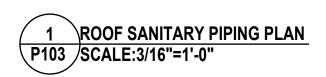


CONSULTANT: HUTEC ENG@GMAIL.COM T 267 800 3540 304 MASTER ST, 1ST FLOOR PHILADELPHIA, PA 19122		
DEVISIONS		
REVISIONS		
0.     07/15/2022     ISSUE FOR PRICING       NO.     DATE     REVISIONS/SUBMISSIONS		
NOT FOR CONSTRUCTION CONTRACTOR IS RESPONSIBLE FOR CHECKING & VERIFYING ALL CONDITIONS PRIOR TO & DURING CONSTRUCTION. ANY INCONSISTENCIES SHALL BE BROUGHT TO THE IMMEDIATE ATTENTION OF THE ENGINEER FOR RESOLUTION OR VERIFICATION. CONTRACTOR IS RESPONSIBLE FOR NOTIFYING THE ENGINEER OF ANY INCONSISTENCIES BETWEEN THESE PLANS AND ANY GOVERNING BUILDING CODES OR ORDINANCES. CONTRACTOR SHALL CHECK WITH THE ENGINEER (10) DAY PRIOR TO START OF CONSTRUCTION FOR ADDENDUMS OR BULLETINS.		
SEAL: PROJECT:		
PROJECT: SCHOOL 171 Penn Blvd East Lansdowne, PA		
DRAWING TITLE: SANITARY PIPING PLAN		
P103		

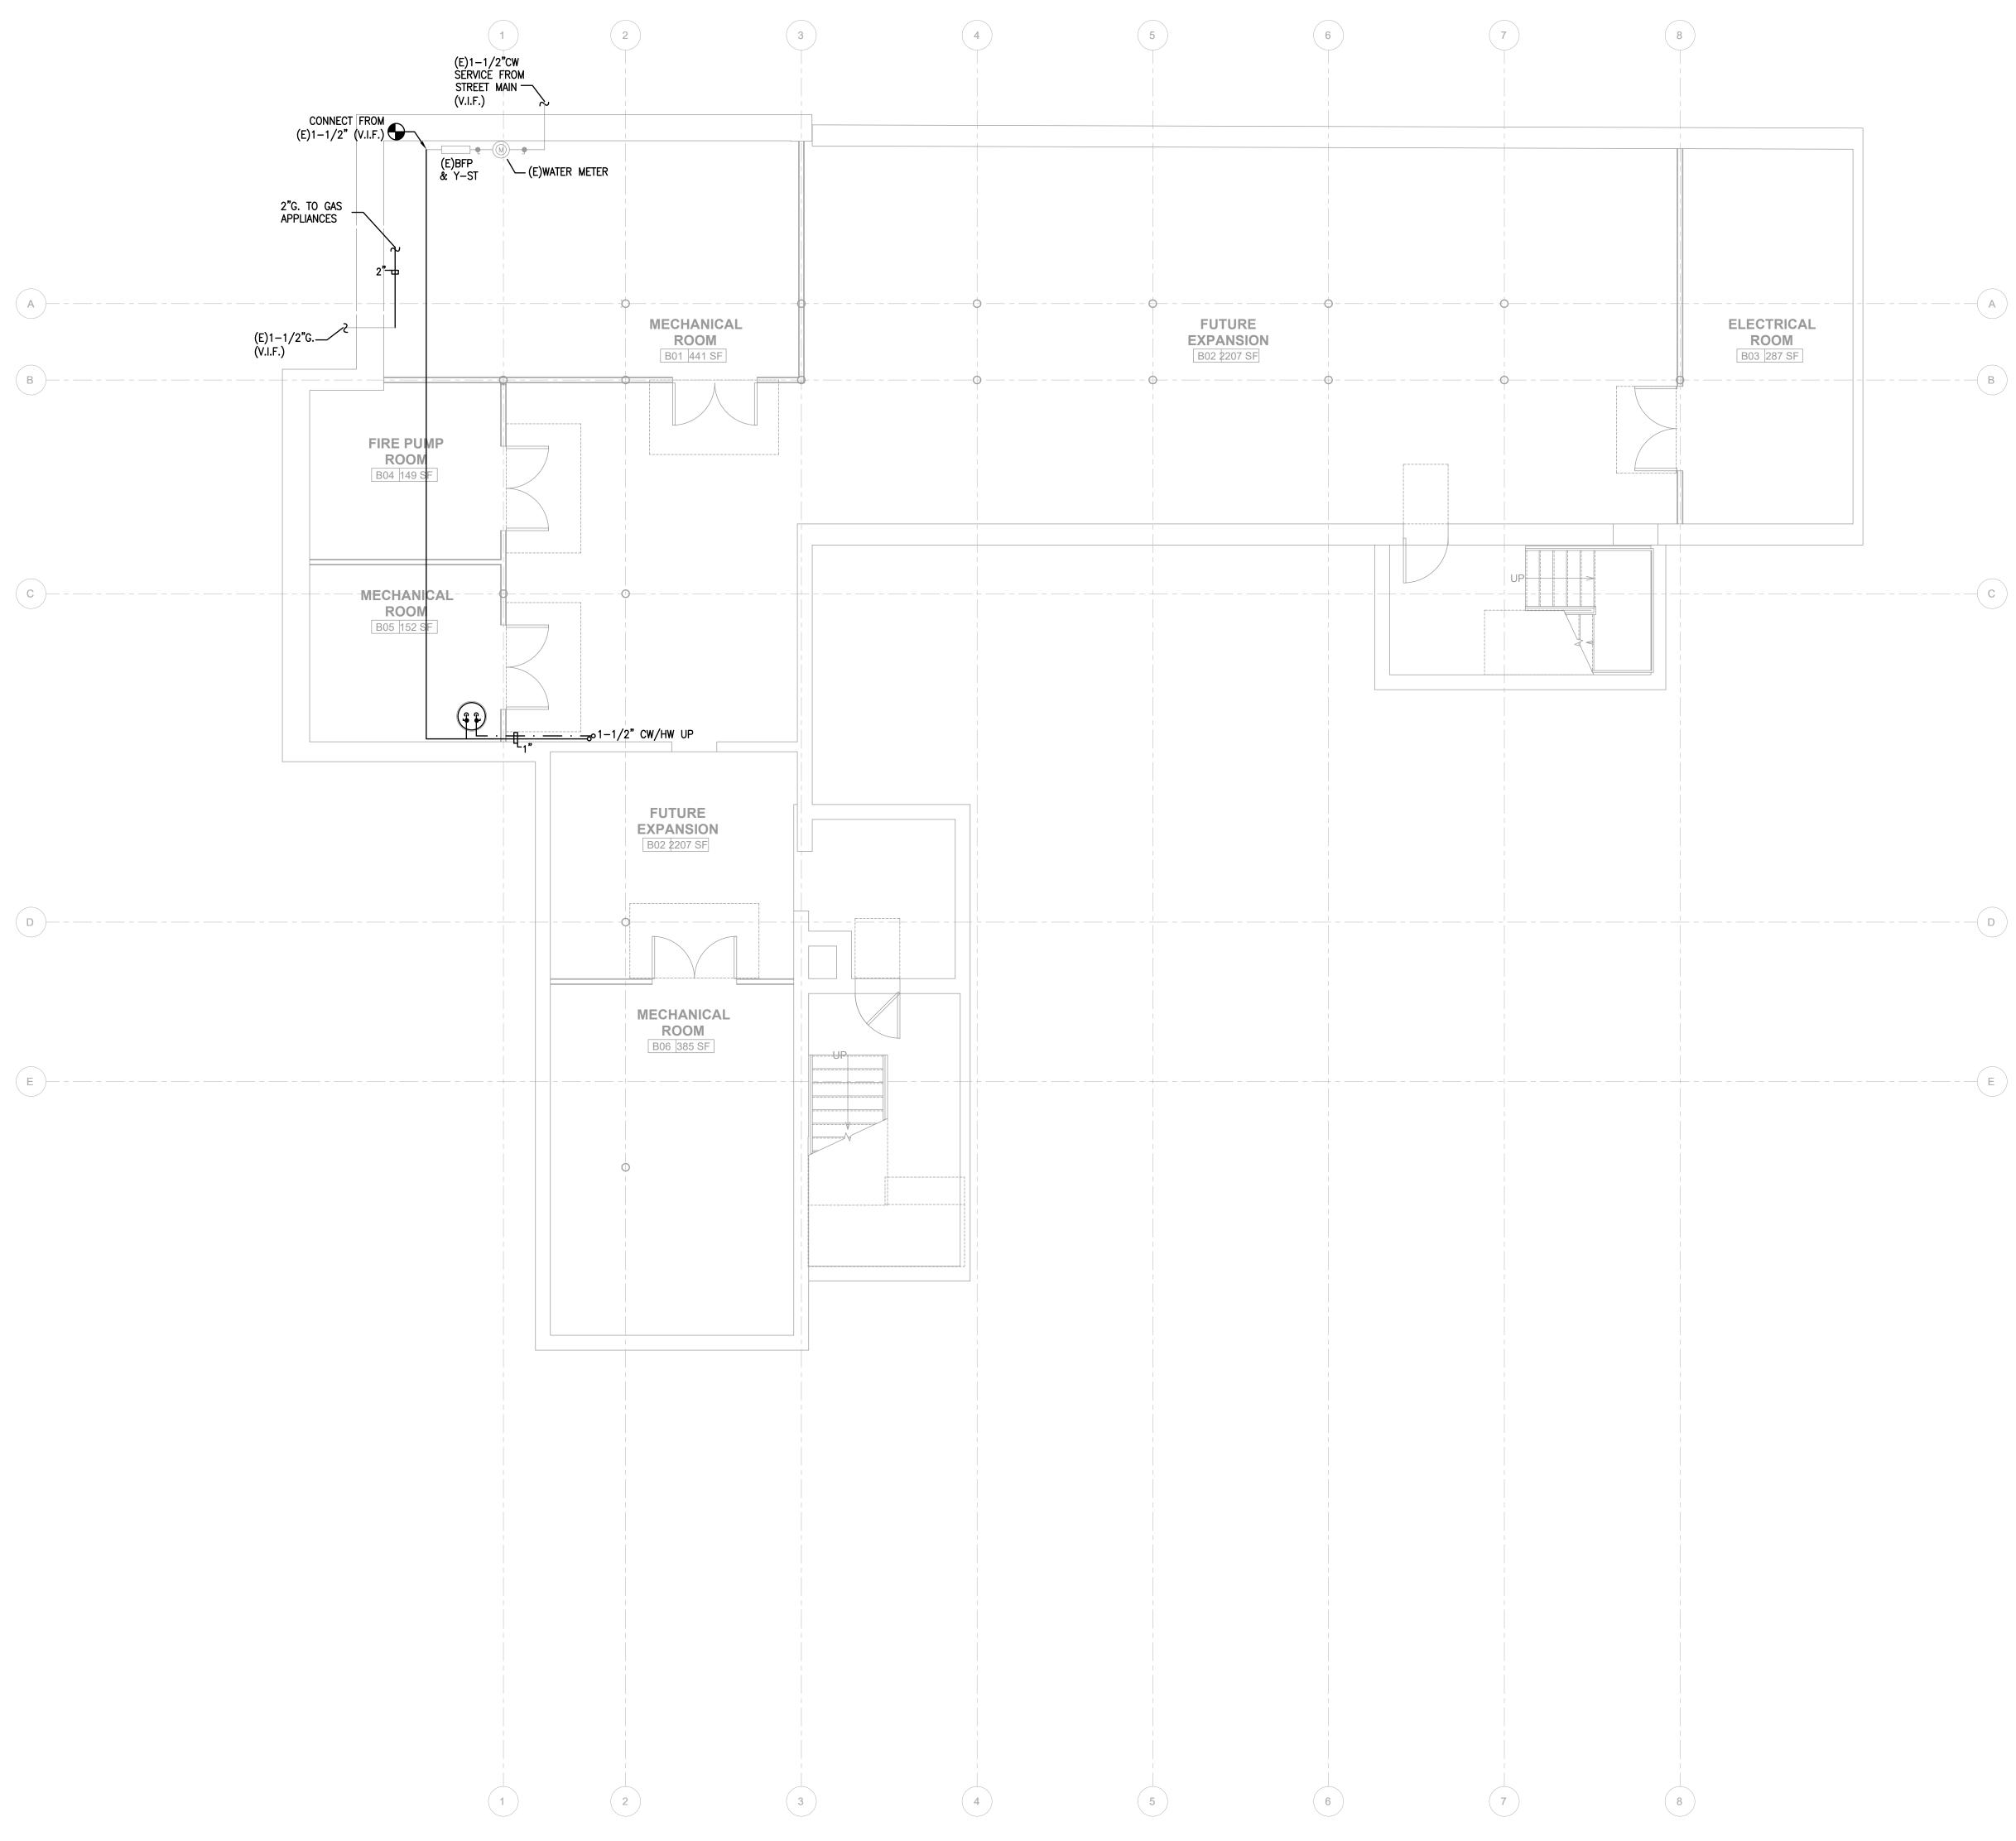




CONSULTANT UTEC ENCOGGMAIL.COM 2 67 800 3540 304 MASTER ST, IST FLOOR PHILADELPHIA, PA 19122
REVISIONS
0.         07/15/2022         ISSUE FOR PRICING           NO.         DATE         REVISIONS/SUBMISSIONS
NOT FOR CONSTRUCTION CONTRACTOR IS RESPONSIBLE FOR CHECKING & VERIFYING ALL CONDITIONS PRIOR TO & DURING CONSTRUCTION. ANY INCONSISTENCIES SHALL BE BROUGHT TO THE IMMEDIATE ATTENTION OF THE ENGINEER FOR RESOLUTION OR VERIFICATION. CONTRACTOR IS RESPONSIBLE FOR NOTIFYING THE ENGINEER OF ANY INCONSISTENCIES BETWEEN THESE PLANS AND ANY GOVERNING BUILDING CODES OR ORDINANCES. CONTRACTOR SHALL CHECK WITH THE ENGINEER (10) DAY PRIOR TO START OF CONSTRUCTION FOR ADDENDUMS OR BULLETINS. SEAL:
PROJECT: SCHOOL
171 Penn Blvd East Lansdowne, PA
DRAWING TITLE:
DOMESTIC WATER PIPING PLAN
P200

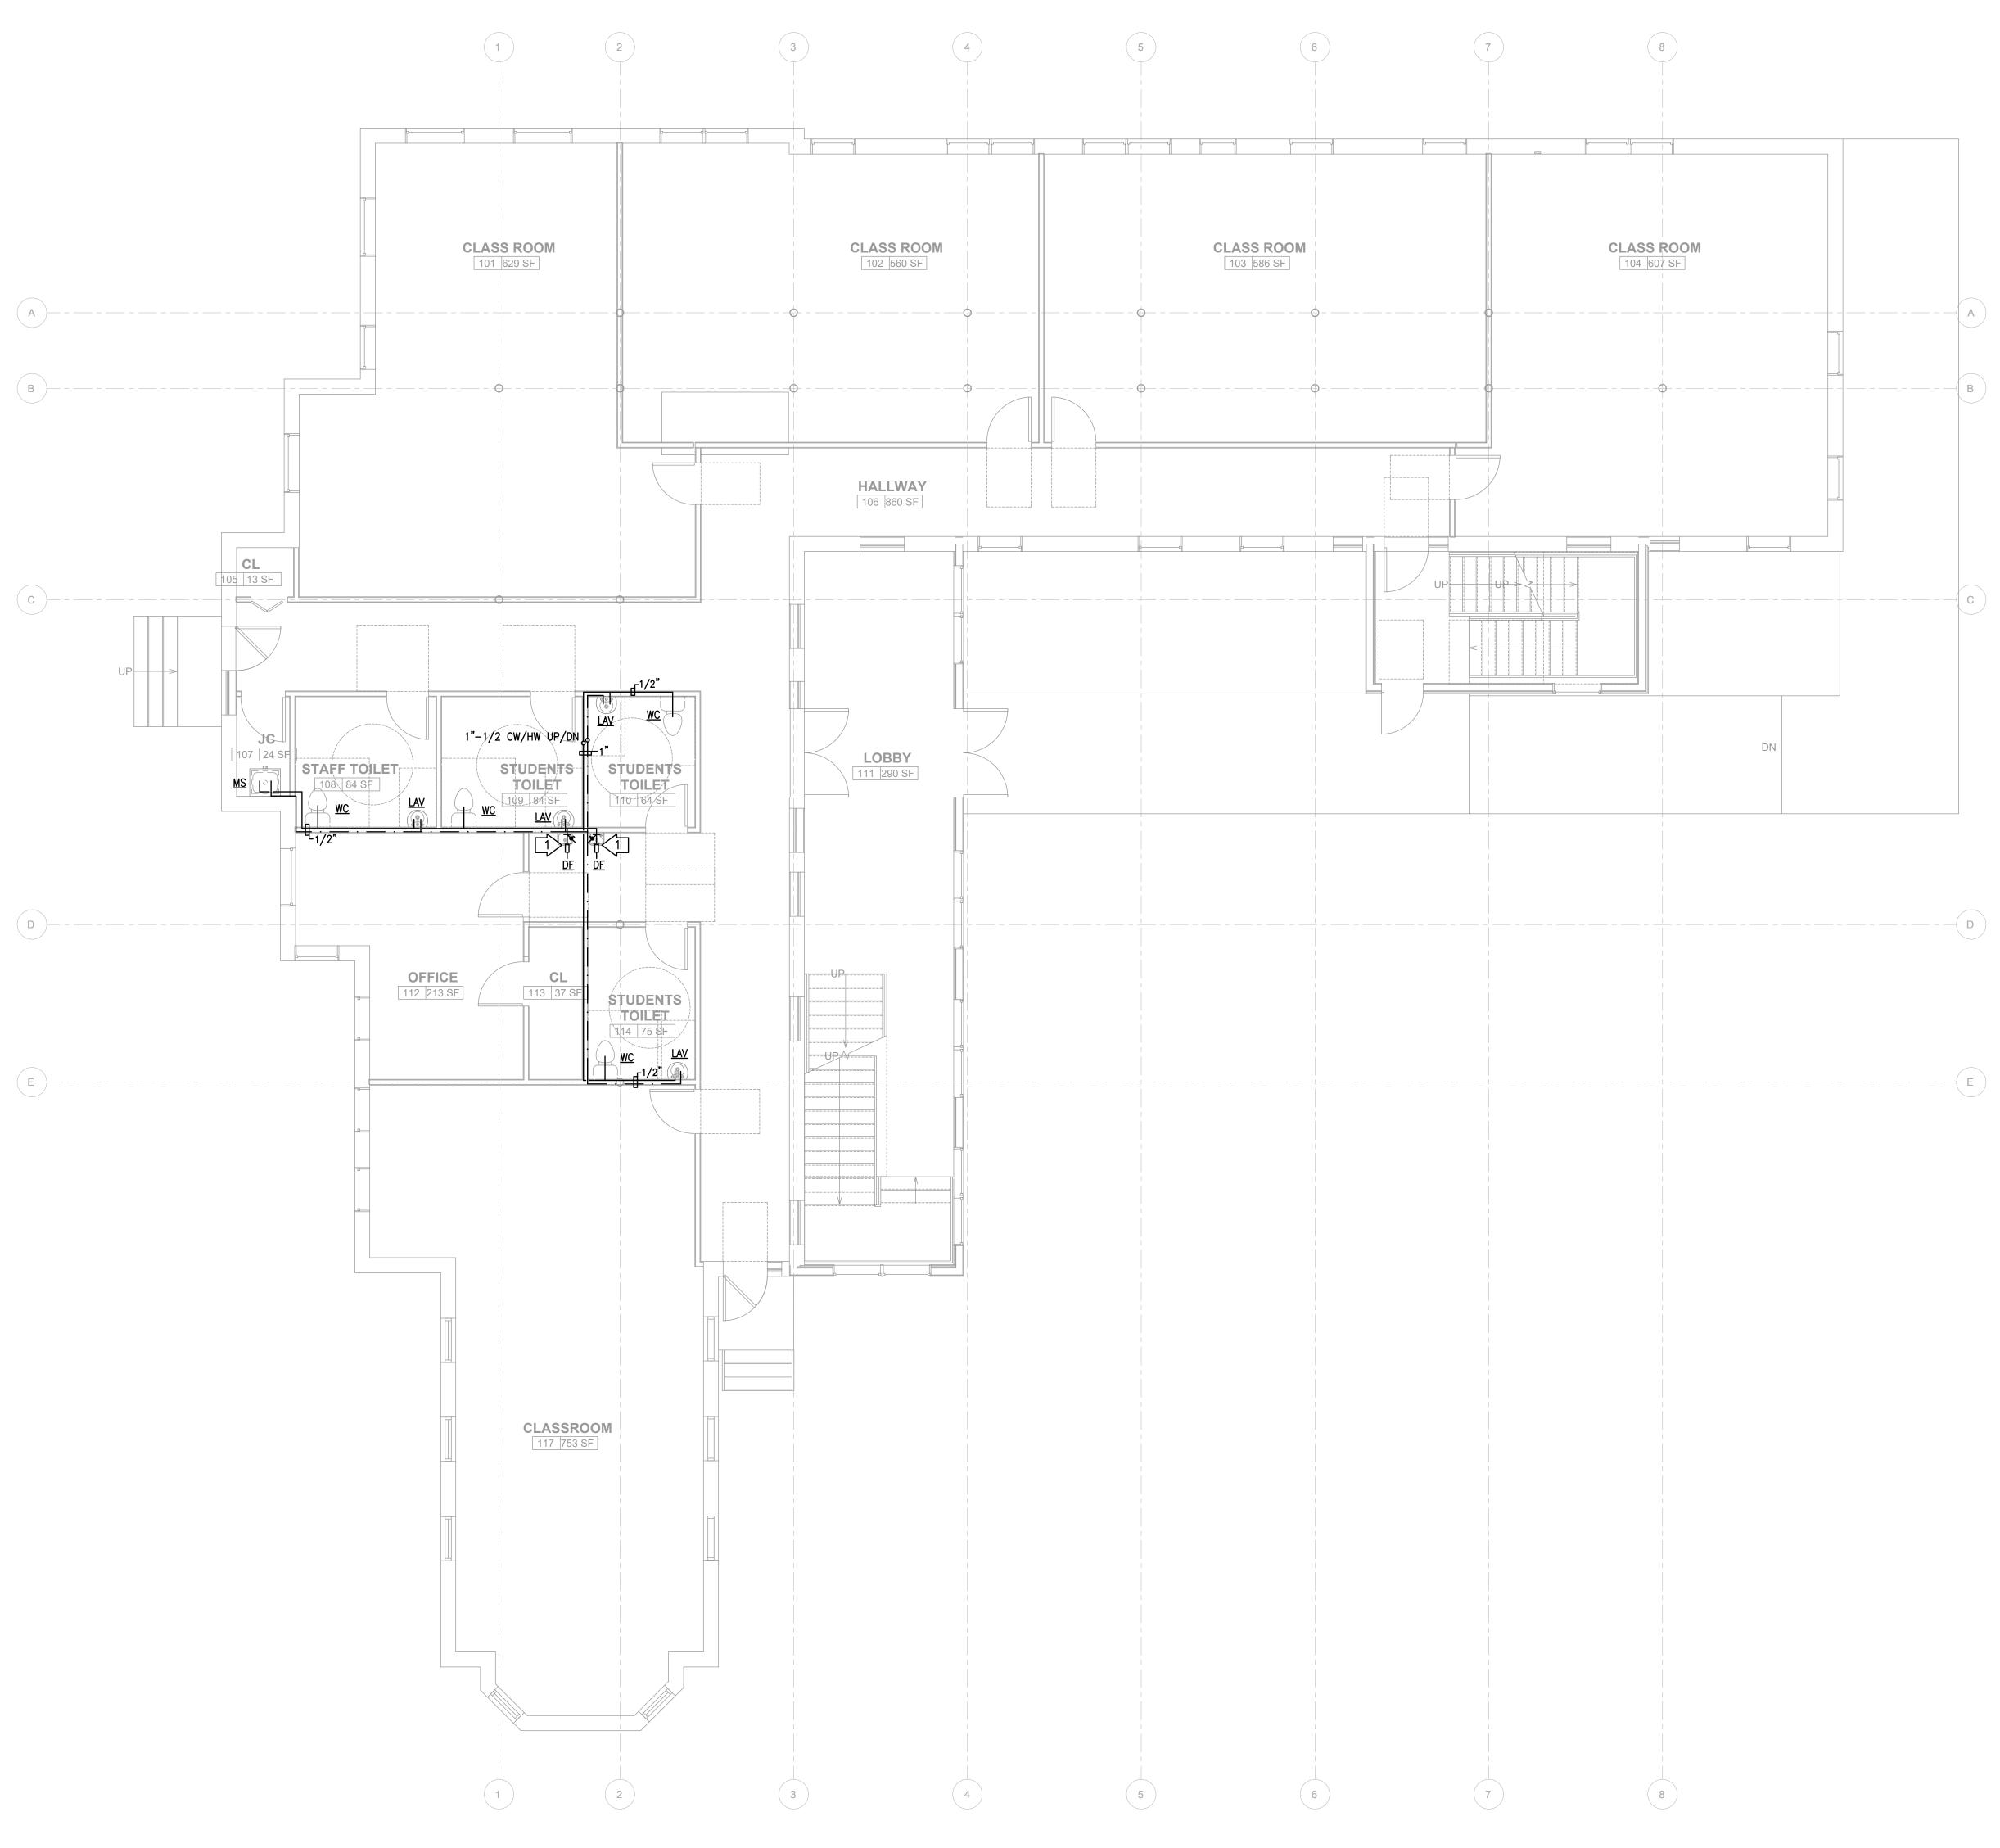



1 1ST FLOOR DOMESTIC WATER PIPING PLAN P201 SCALE:3/16"=1'-0"

CONSULTANT: HUTECENG@GMAIL.COM 267 800 3540 304 MASTER ST, 1ST FLOOR PHILADELPHIA, PA 19122
VERIFYING ALL CONDITIONS PRIOR TO & DURING CONSTRUCTION. ANY INCONSISTENCIES SHALL BE BROUGHT TO THE IMMEDIATE ATTENTION OF THE ENGINEER FOR RESOLUTION OR VERIFICATION. CONTRACTOR IS RESPONSIBLE FOR NOTIFYING THE ENGINEER OF ANY INCONSISTENCIES BETWEEN THESE PLANS AND ANY GOVERNING BUILDING CODES OR ORDINANCES. CONTRACTOR SHALL CHECK WITH THE ENGINEER (10) DAY PRIOR TO START OF CONSTRUCTION FOR ADDENDUMS OR BULLETINS.
PROJECT: SCHOOL 171 Penn Blvd East Lansdowne, PA
DOMESTIC WATER PIPING PLAN
P201

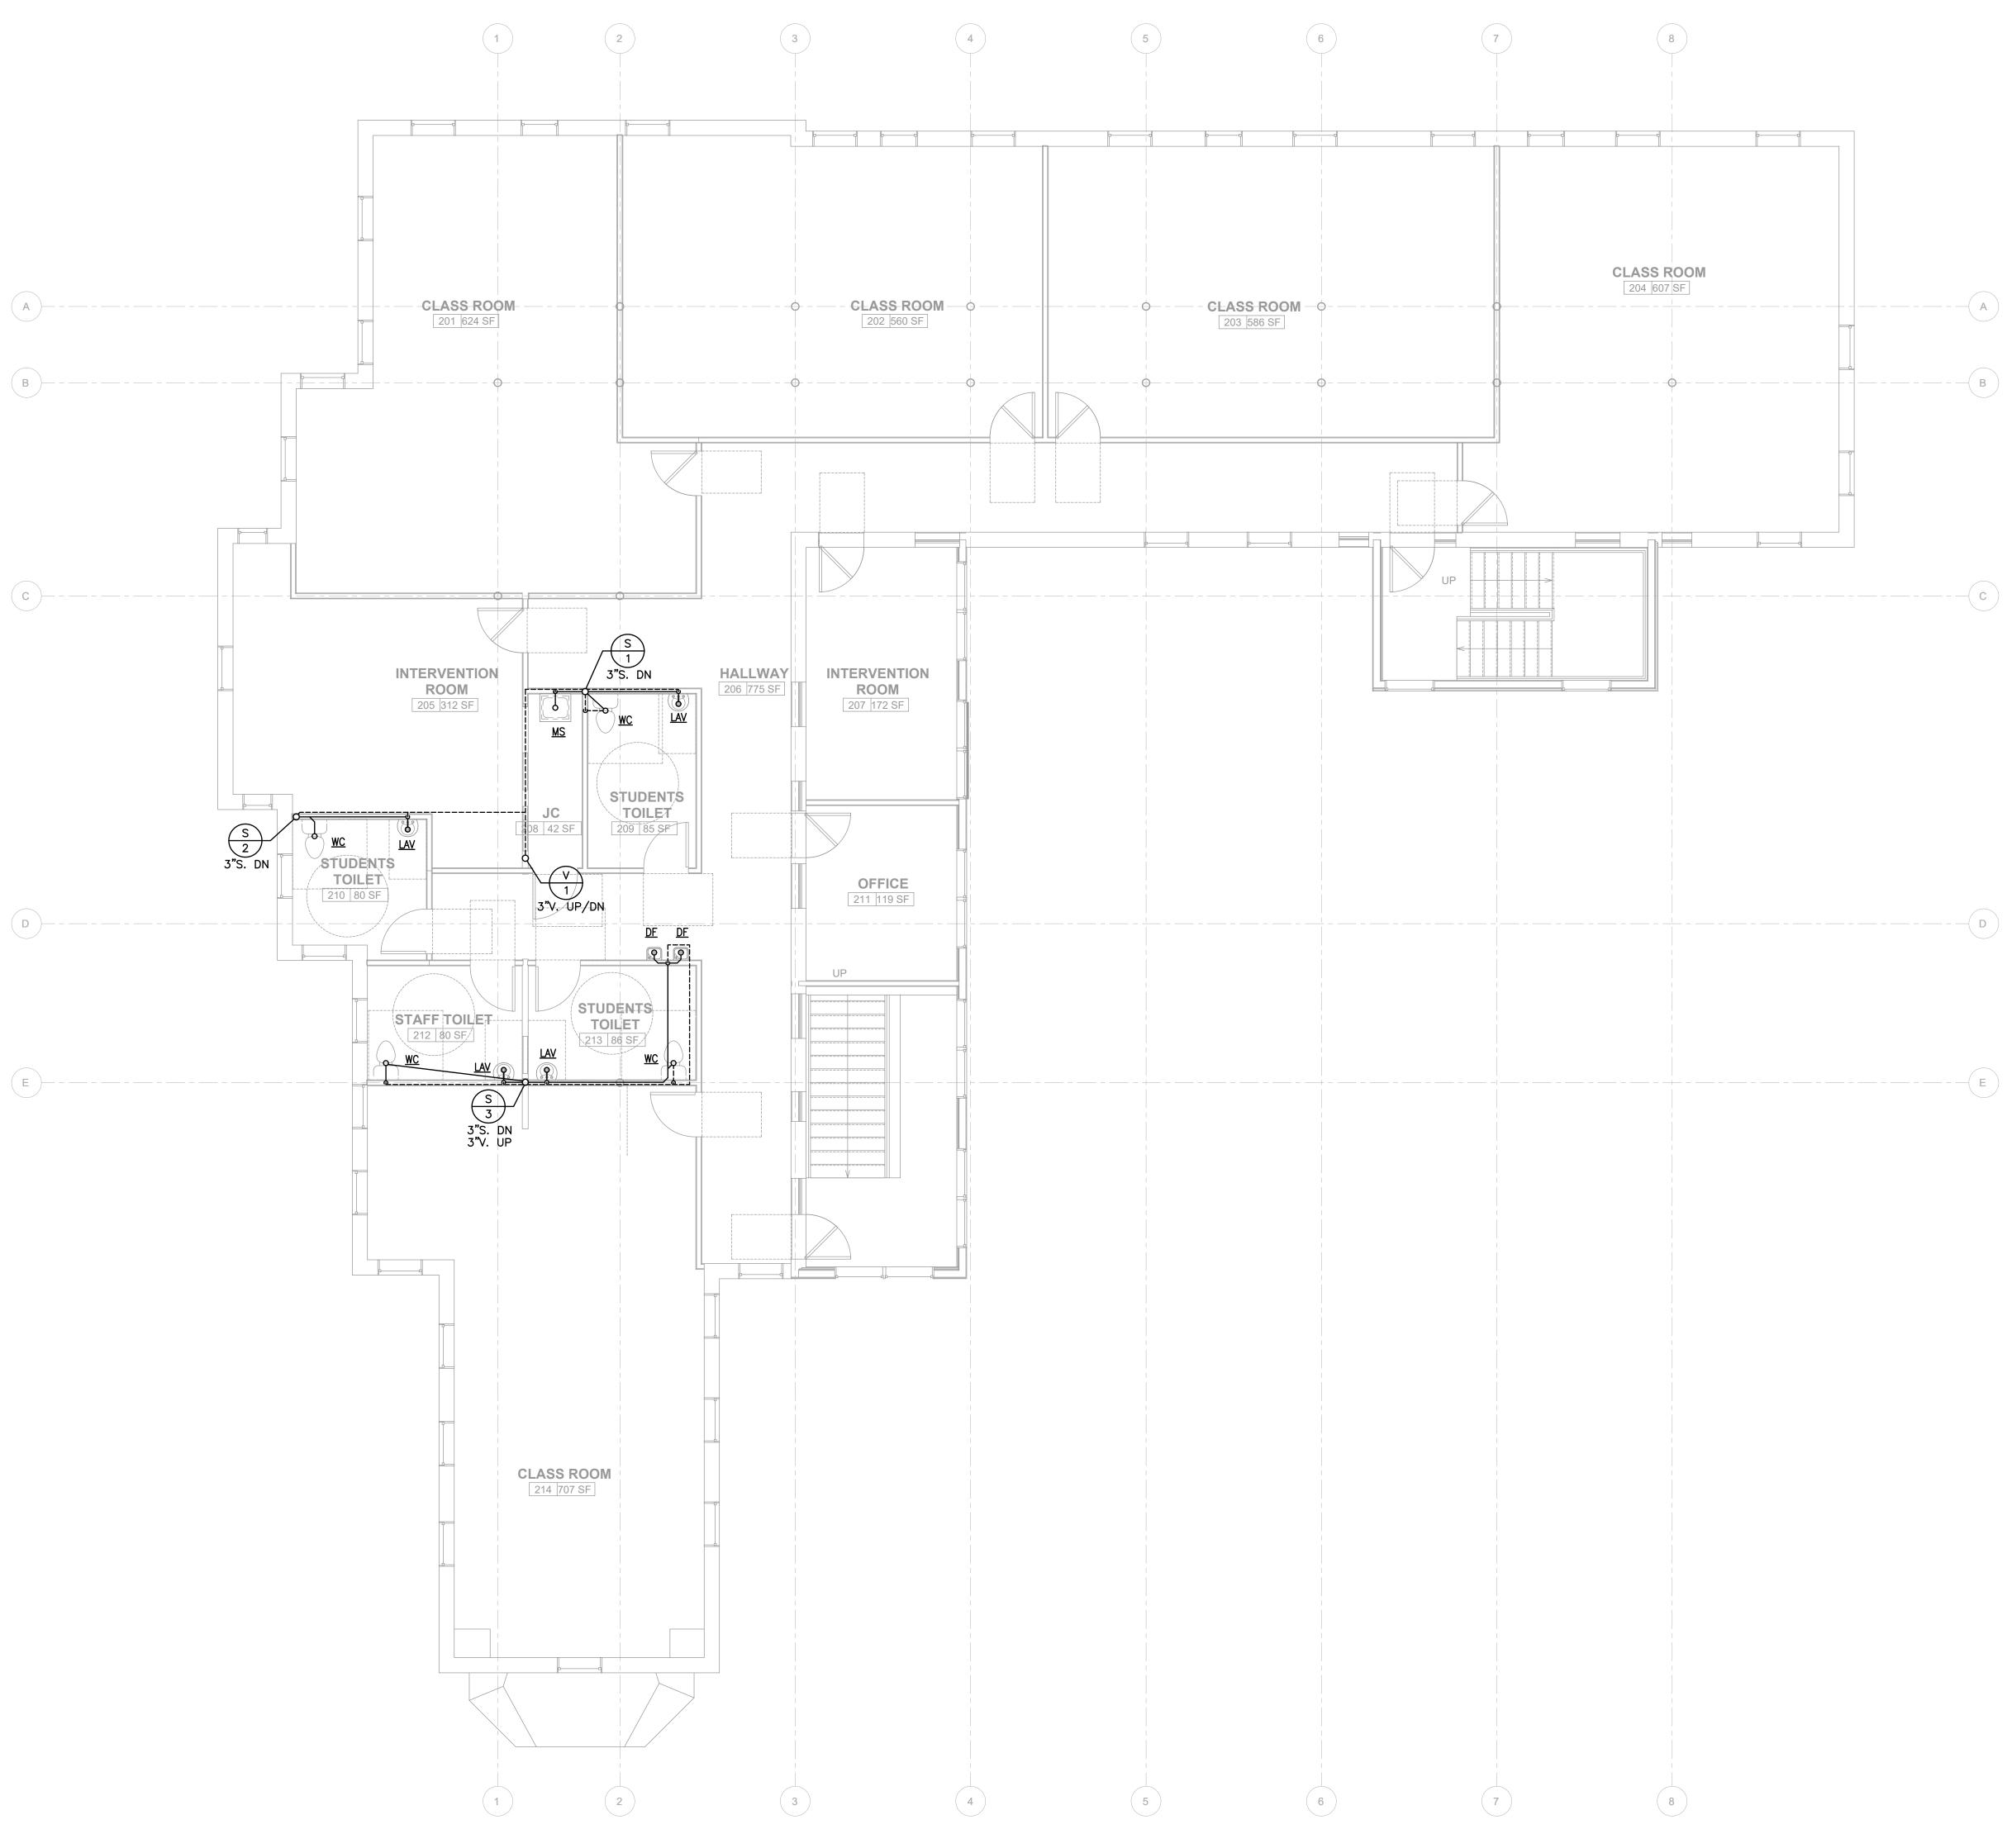



1 2ND FLOOR DOMESTIC WATER PIPING PLAN P102 SCALE:3/16"=1'-0"

CONSULTANT: TUTEC.ENG@GMAIL.COM 1267 800 3540 304 MASTER ST, 1ST FLOOR PHILADELPHIA, PA 19122
REVISIONS
0.     07/15/2022     ISSUE FOR PRICING       NO.     DATE     REVISIONS/SUBMISSIONS
NOT FOR CONSTRUCTION
ORDINANCES. CONTRACTOR SHALL CHECK WITH THE ENGINEER (10) DAY PRIOR TO START OF CONSTRUCTION FOR ADDENDUMS OR BULLETINS.
SEAL:
SCHOOL 171 Penn Blvd East Lansdowne, PA
DRAWING TITLE:
DOMESTIC WATER PIPING PLAN
P202